
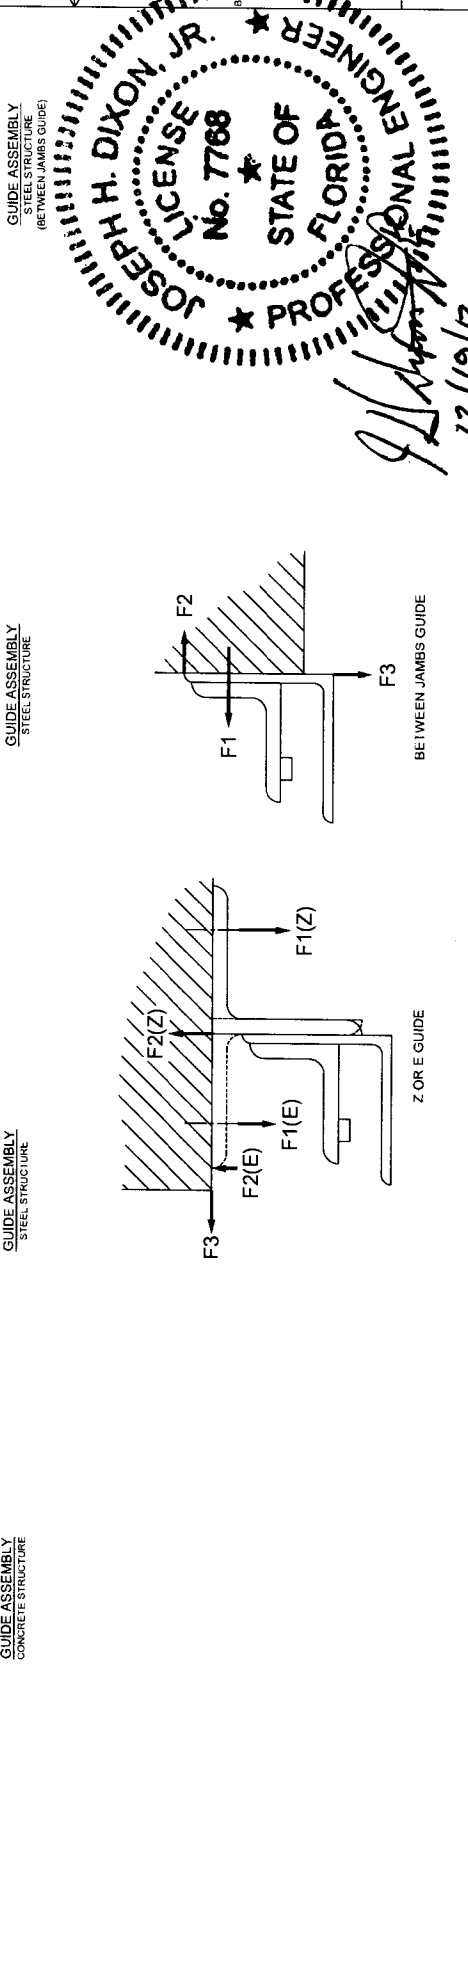


DATE	BY	E.C.O.
12/19/12		
REVISION	DESCRIPTION	DATE
1	ORIGINAL ISSUE	

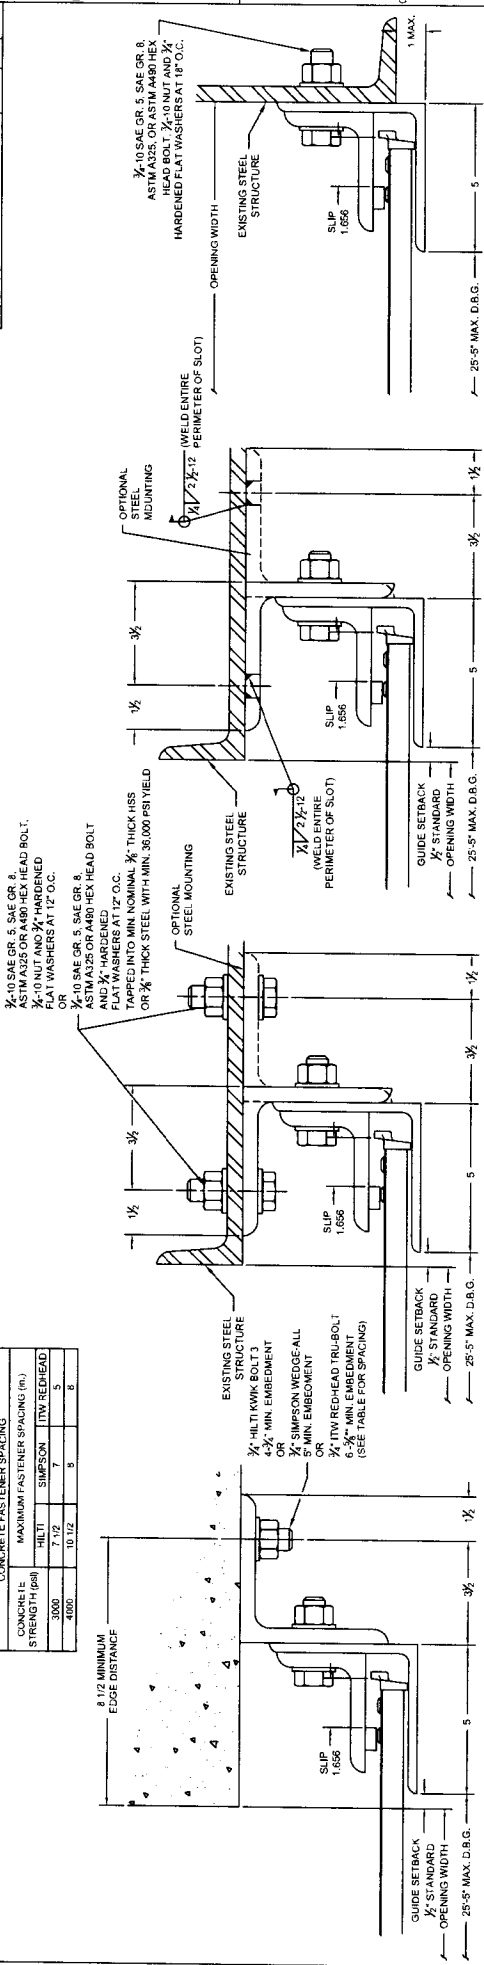

THE COOKSON COMPANY, INC.
2417 S. 50th AVENUE
PHOENIX, AZ 85043
GASTONIA, NC 28052

Rolling Doors

FLORIDA APPROVED
WINDLOAD CONFIGURATIONS
NON-INSULATED ROLLING STEEL DOOR
IMPACT RESISTANT

SIZE DRAWN: DWG. NO.
D: PRINNING
SCALE: AS SHOWN

REV. 1
REV. 2
REV. 3

